


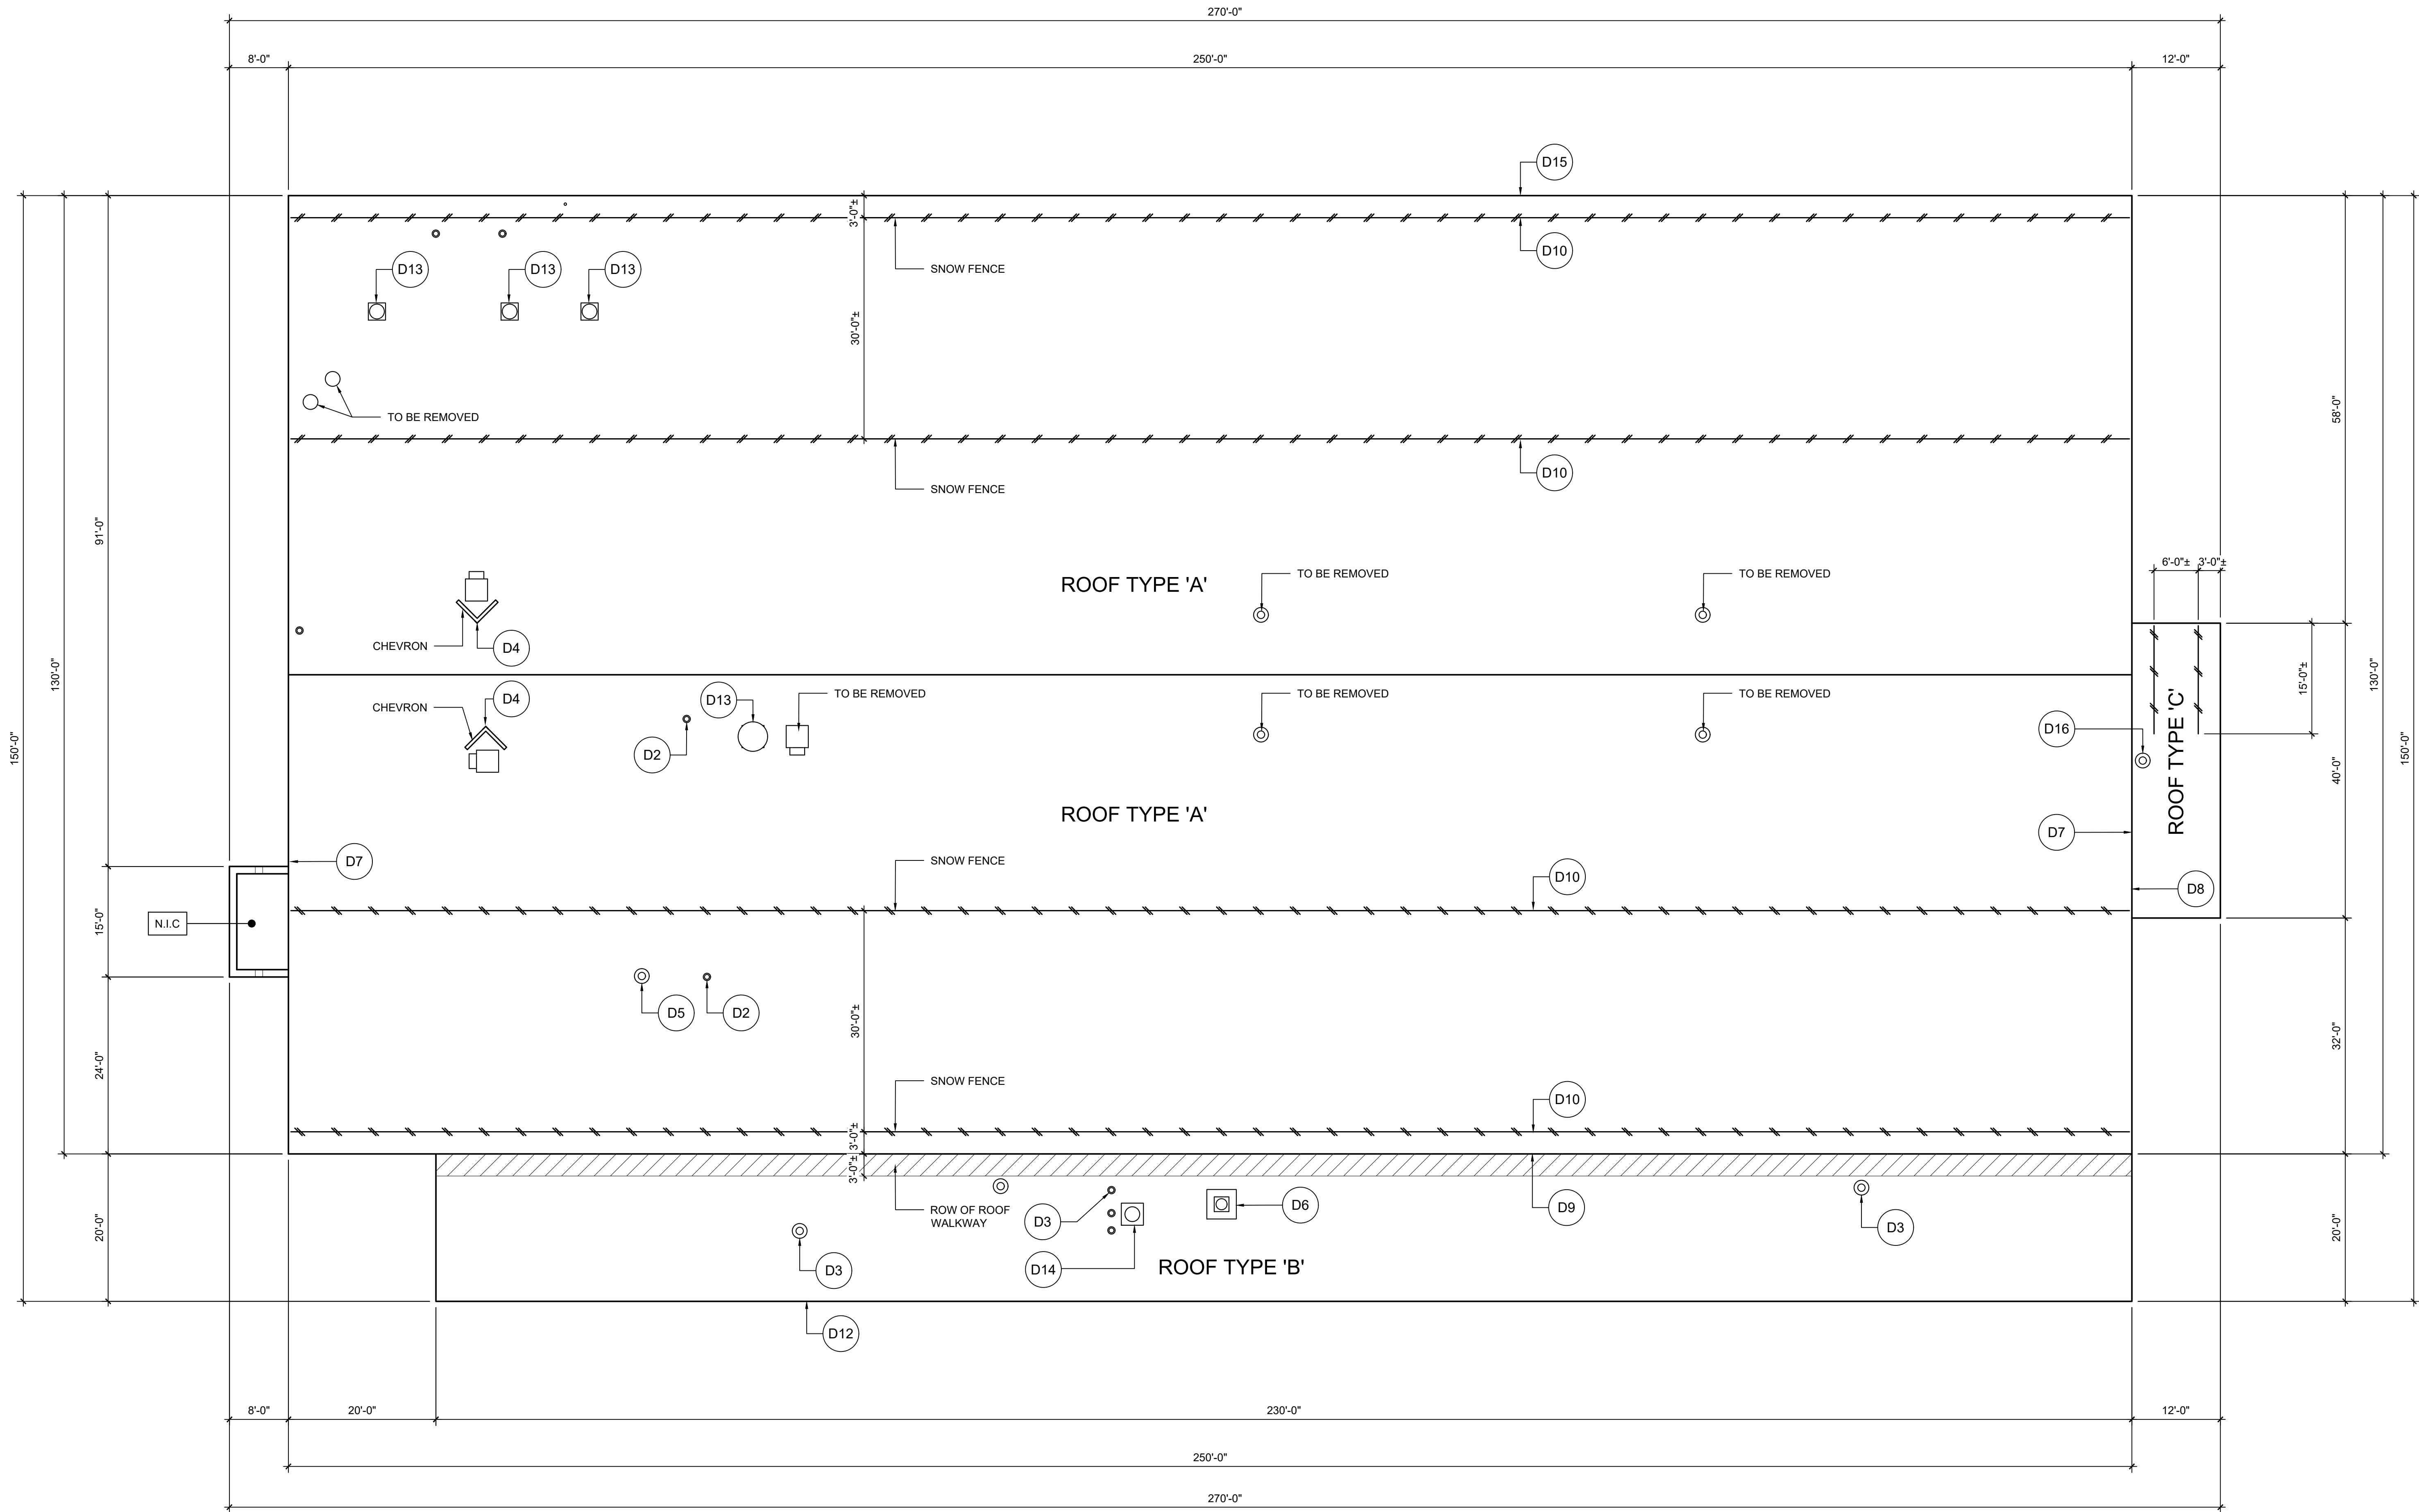

1
RP2.0

ROOF PLAN
SCALE: 3/32"=1'-0"

- NOTES:**
- ALL DIMENSIONS TO BE VERIFIED BY CONTRACTOR
 - ROOF TOP PENETRATIONS ARE APPROXIMATE LOCATIONS

DO NOT SCALE DRAWINGS
CONSTRUCTOR SHALL CHECK
AND VERIFY ALL EXISTING
CONDITIONS ON SITE AND
SHALL CHECK AND VERIFY ALL
DRAWING DIMENSIONS AND
REPORT ANY INCONSISTENCIES
TO THE DESIGNER BEFORE
PROCEEDING WITH THE WORK

FL DESIGN
DRAFTING AND
CONSULTING LTD
1800 CORAL COURT, SUDBURY
ONTARIO
www.fl-designs.ca
705-562-5820
BCIN 120115

ISSUED FOR	

PROJECT/ CLIENT

DON SHEPARDSON ARENA
75 WELLINGTON STREET
NEW LISKEARD, ONTARIO
SRP INC.
50 LEGAULT STREET
NORTH BAY, ONTARIO

DRAWING TITLE

ROOF PLAN

SCALE

3/32"=1'-0"

DATE

2025-10-02

DESIGN BY

CHK'D BY

DRAWN BY

BCIN

A.A.L

PROJECT NUMBER

2025-036

SHEET NUMBER

RP2.0